


24X36
PLAN LEGEND / NOTES

- EXISTING HALL TO REMAIN
- EXISTING CMU EXTERIOR WALL TO REMAIN
- NEW WALL PER HALL TYPE
- NEW DOOR PER SCHEDULE
- EXISTING DOOR TO REMAIN
- WINDOW LABEL
- WINDOW TAG
- DOOR NO.
- DOOR TAG
- ROOM NO.
- ROOM NO. TAG
- WALL TYPE
- ROOM NAME & NUMBER
- EXIT SIGN WITH BATTERY BACKUP
- NORTH DIRECTION
- SECTION
- BUILDING SECTIONS
- SHEET NUMBER DETAIL
- SHEET NUMBER
- ENLARGED PLANS / DETAILS
- REVISIONS
- INTERIOR ELEVATION TAG
- INTERIOR ELEVATION TAG

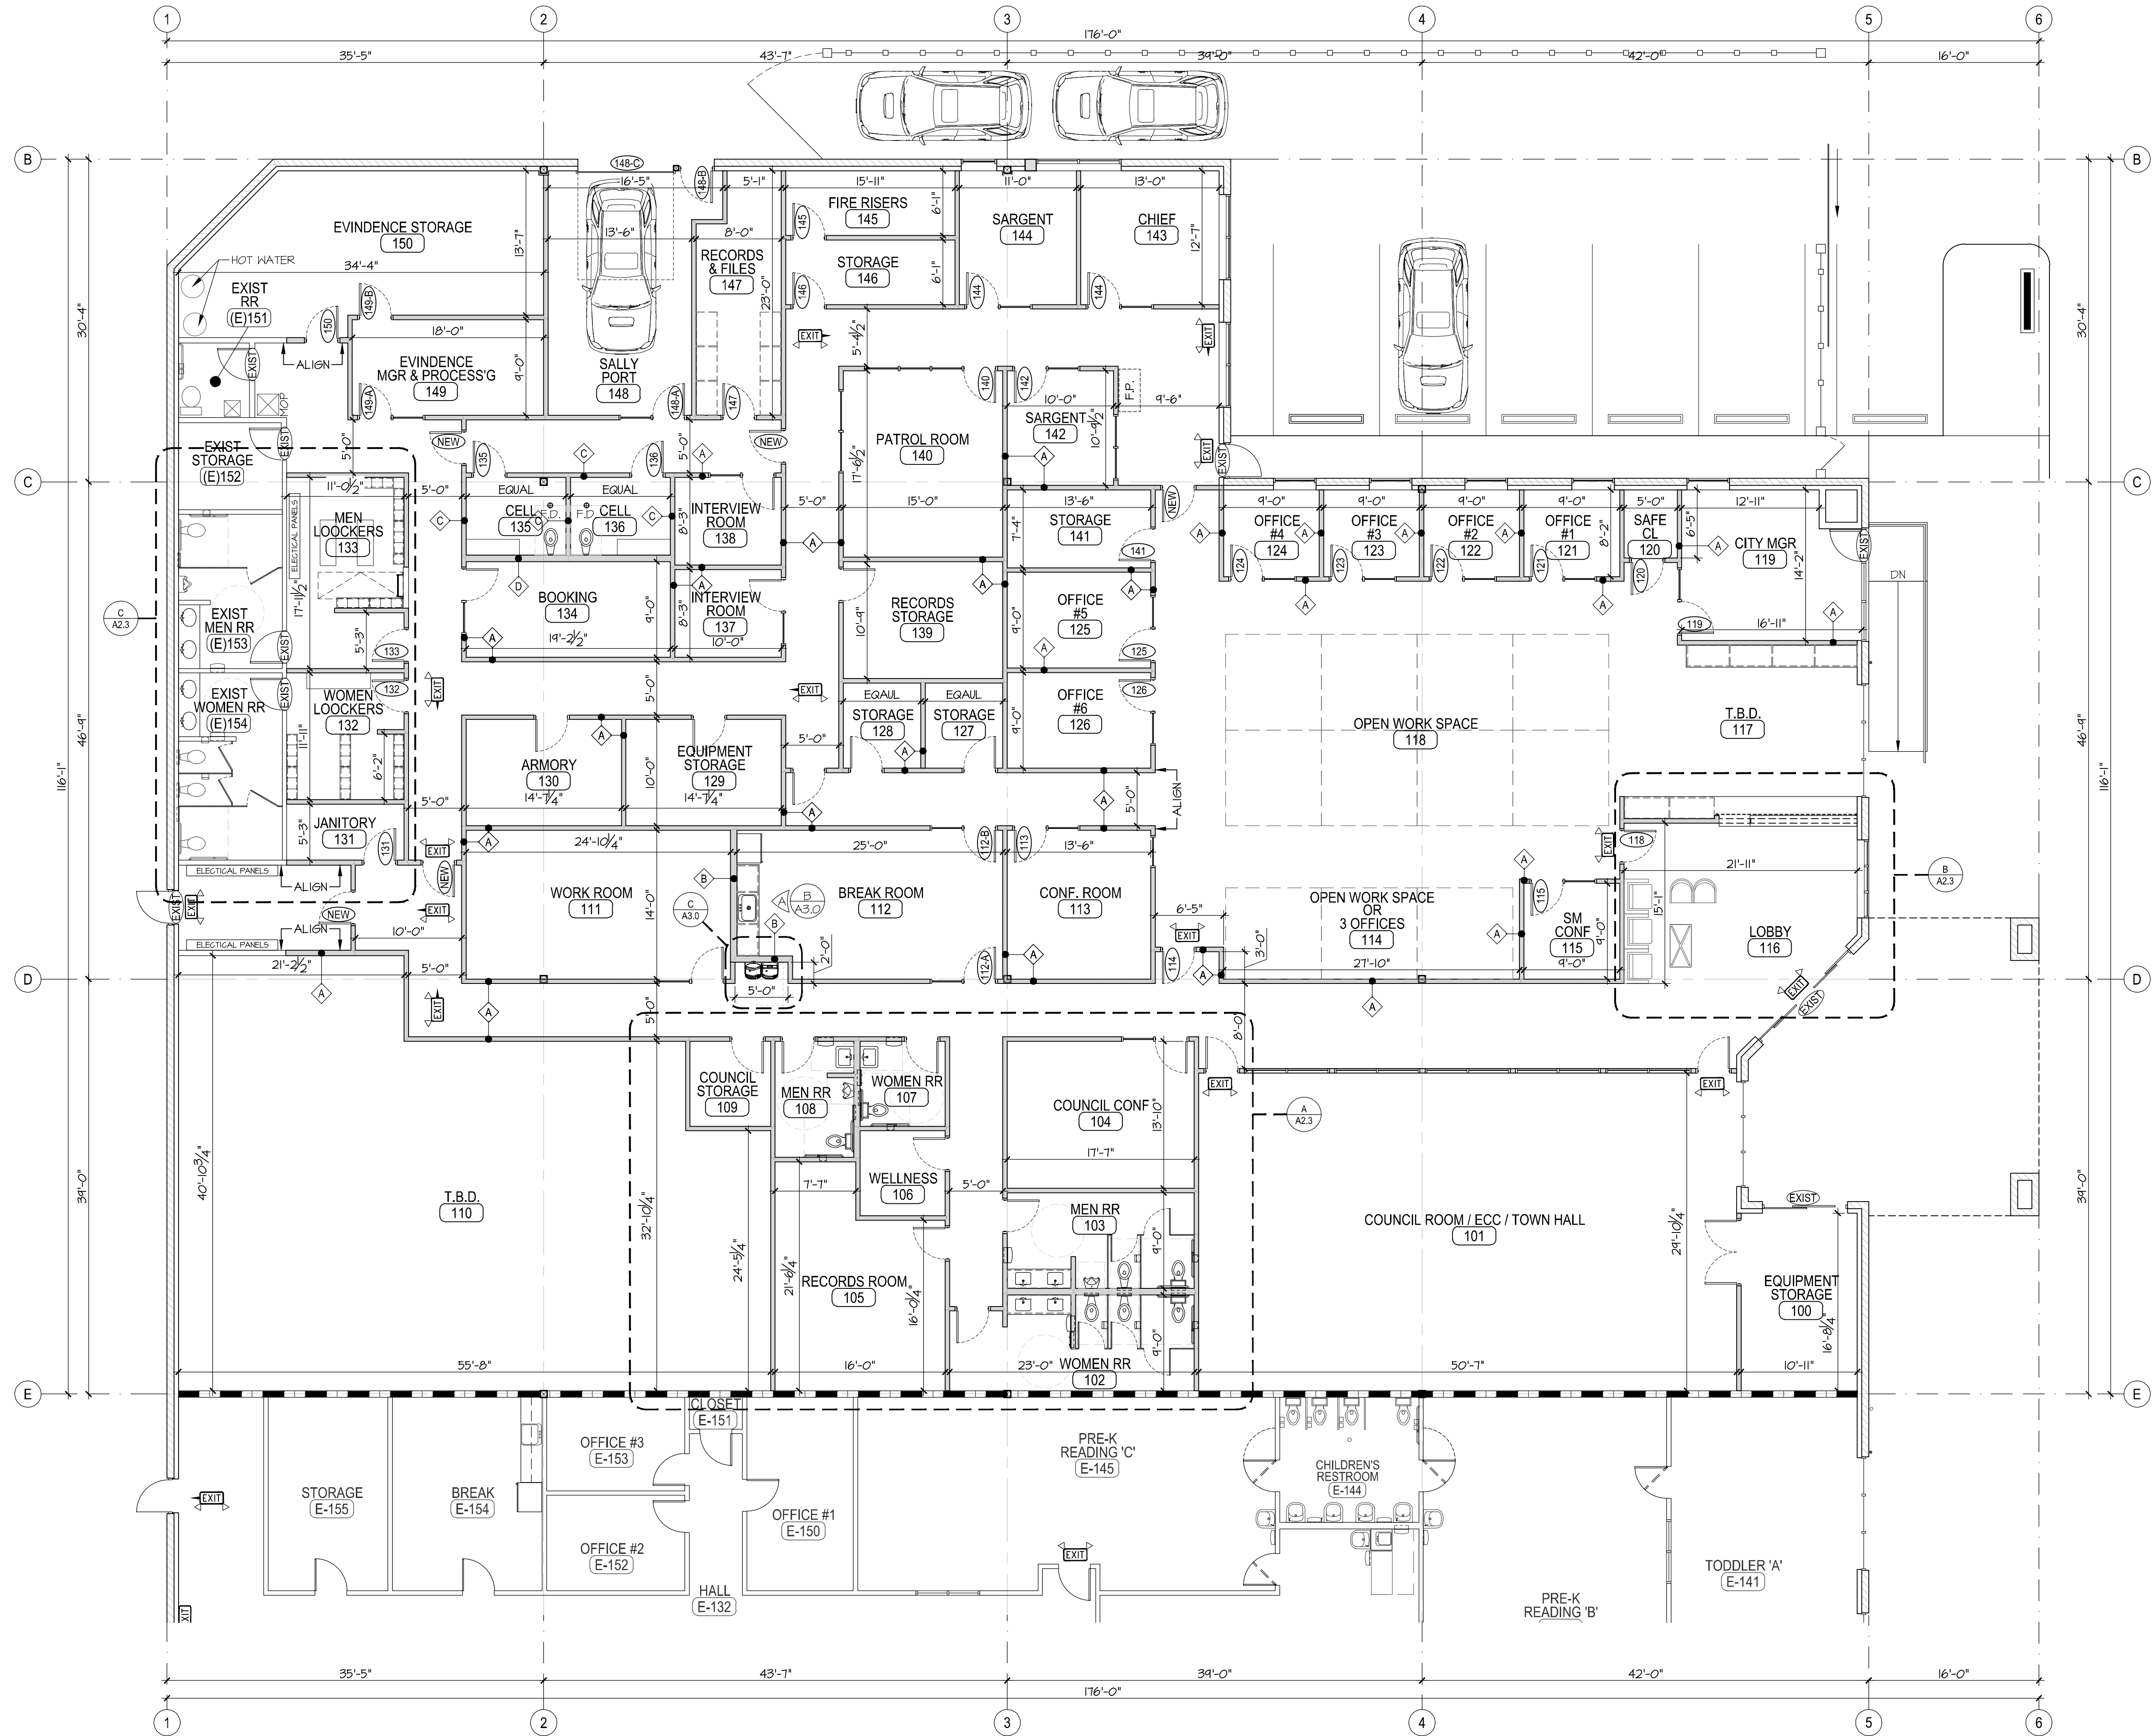

(A) ENLARGED NEW FLOOR PLAN
 SCALE: 1/8" = 1'-0"



JOB NO. 23-003	DRAWN OXEN K.	CHECKED L.M.	DATE MM/DD/YY	NO.	REVISION	DATE
NP CITY HALL						
19805 1ST AVE. SOUTH, NORMANDY PARK, WA 98148						
ENLARGED NEW FLOOR PLAN						
LANCE MUELLER & ASSOCIATES						
A R C H I T E C T S						
130 LAKESIDE • SUITE 250 • SEATTLE, WA 98122 • (206) 325-2553						
SHEET: A2.2						
PERMIT						

Xref

n:\dkgs\23-jobs\23003_np-cityhall_bldg-5\arch\23-003_a2-plans.dwg
 PLOT DATE: 11/20/23